
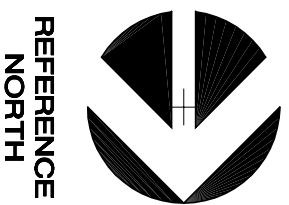


BUILDING 4A & 4B FLOOR PLAN

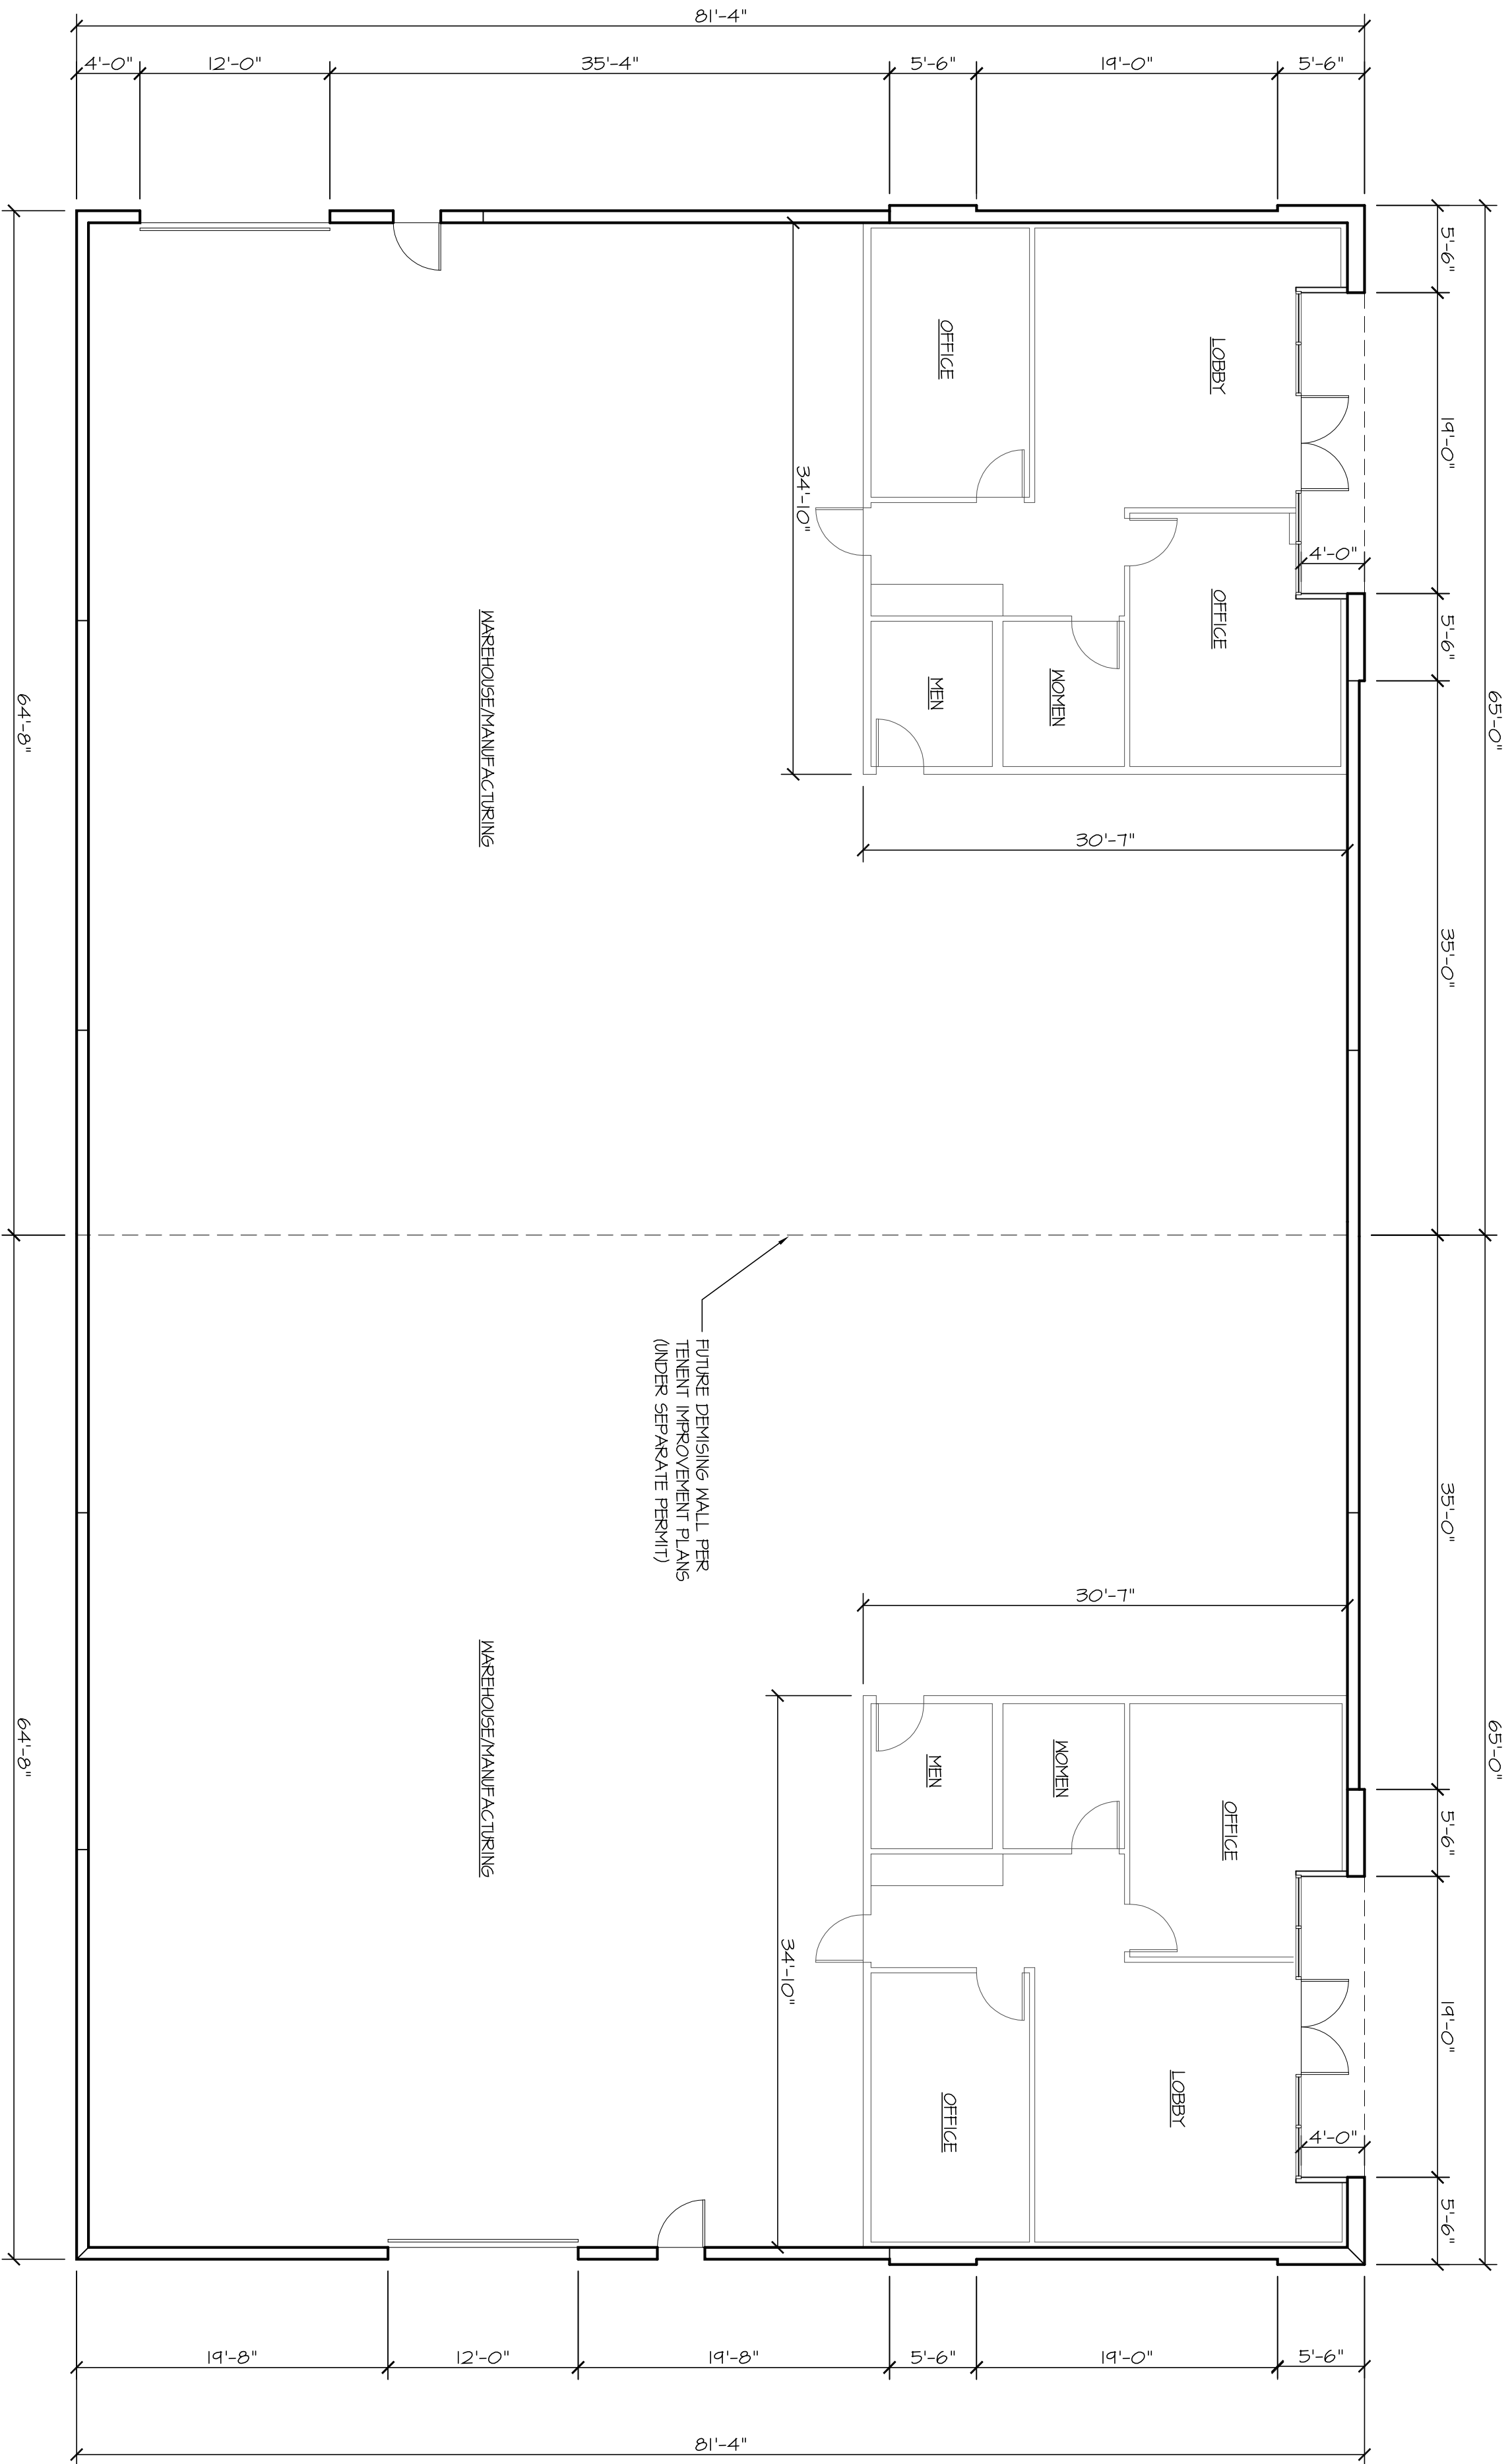


PROJECT NAME:	
EL SINORE WEST BUSINESS PARK	
LAKE EL SINORE, CALIFORNIA	
ASSESSOR'S PARCEL NOS. 377-190-002, 003, 004	

REVISIONS		
No.	Description	By

PERMIT DATE	
BID DATE	
DRAWN	DE
CHECKED	AL
DATE	11-15-2006
SCALE	1/8" = 1'-0"
JOB NO.	1605
SHEET NAME	

PRELIMINARY FLOOR PLANS	
-------------------------	--

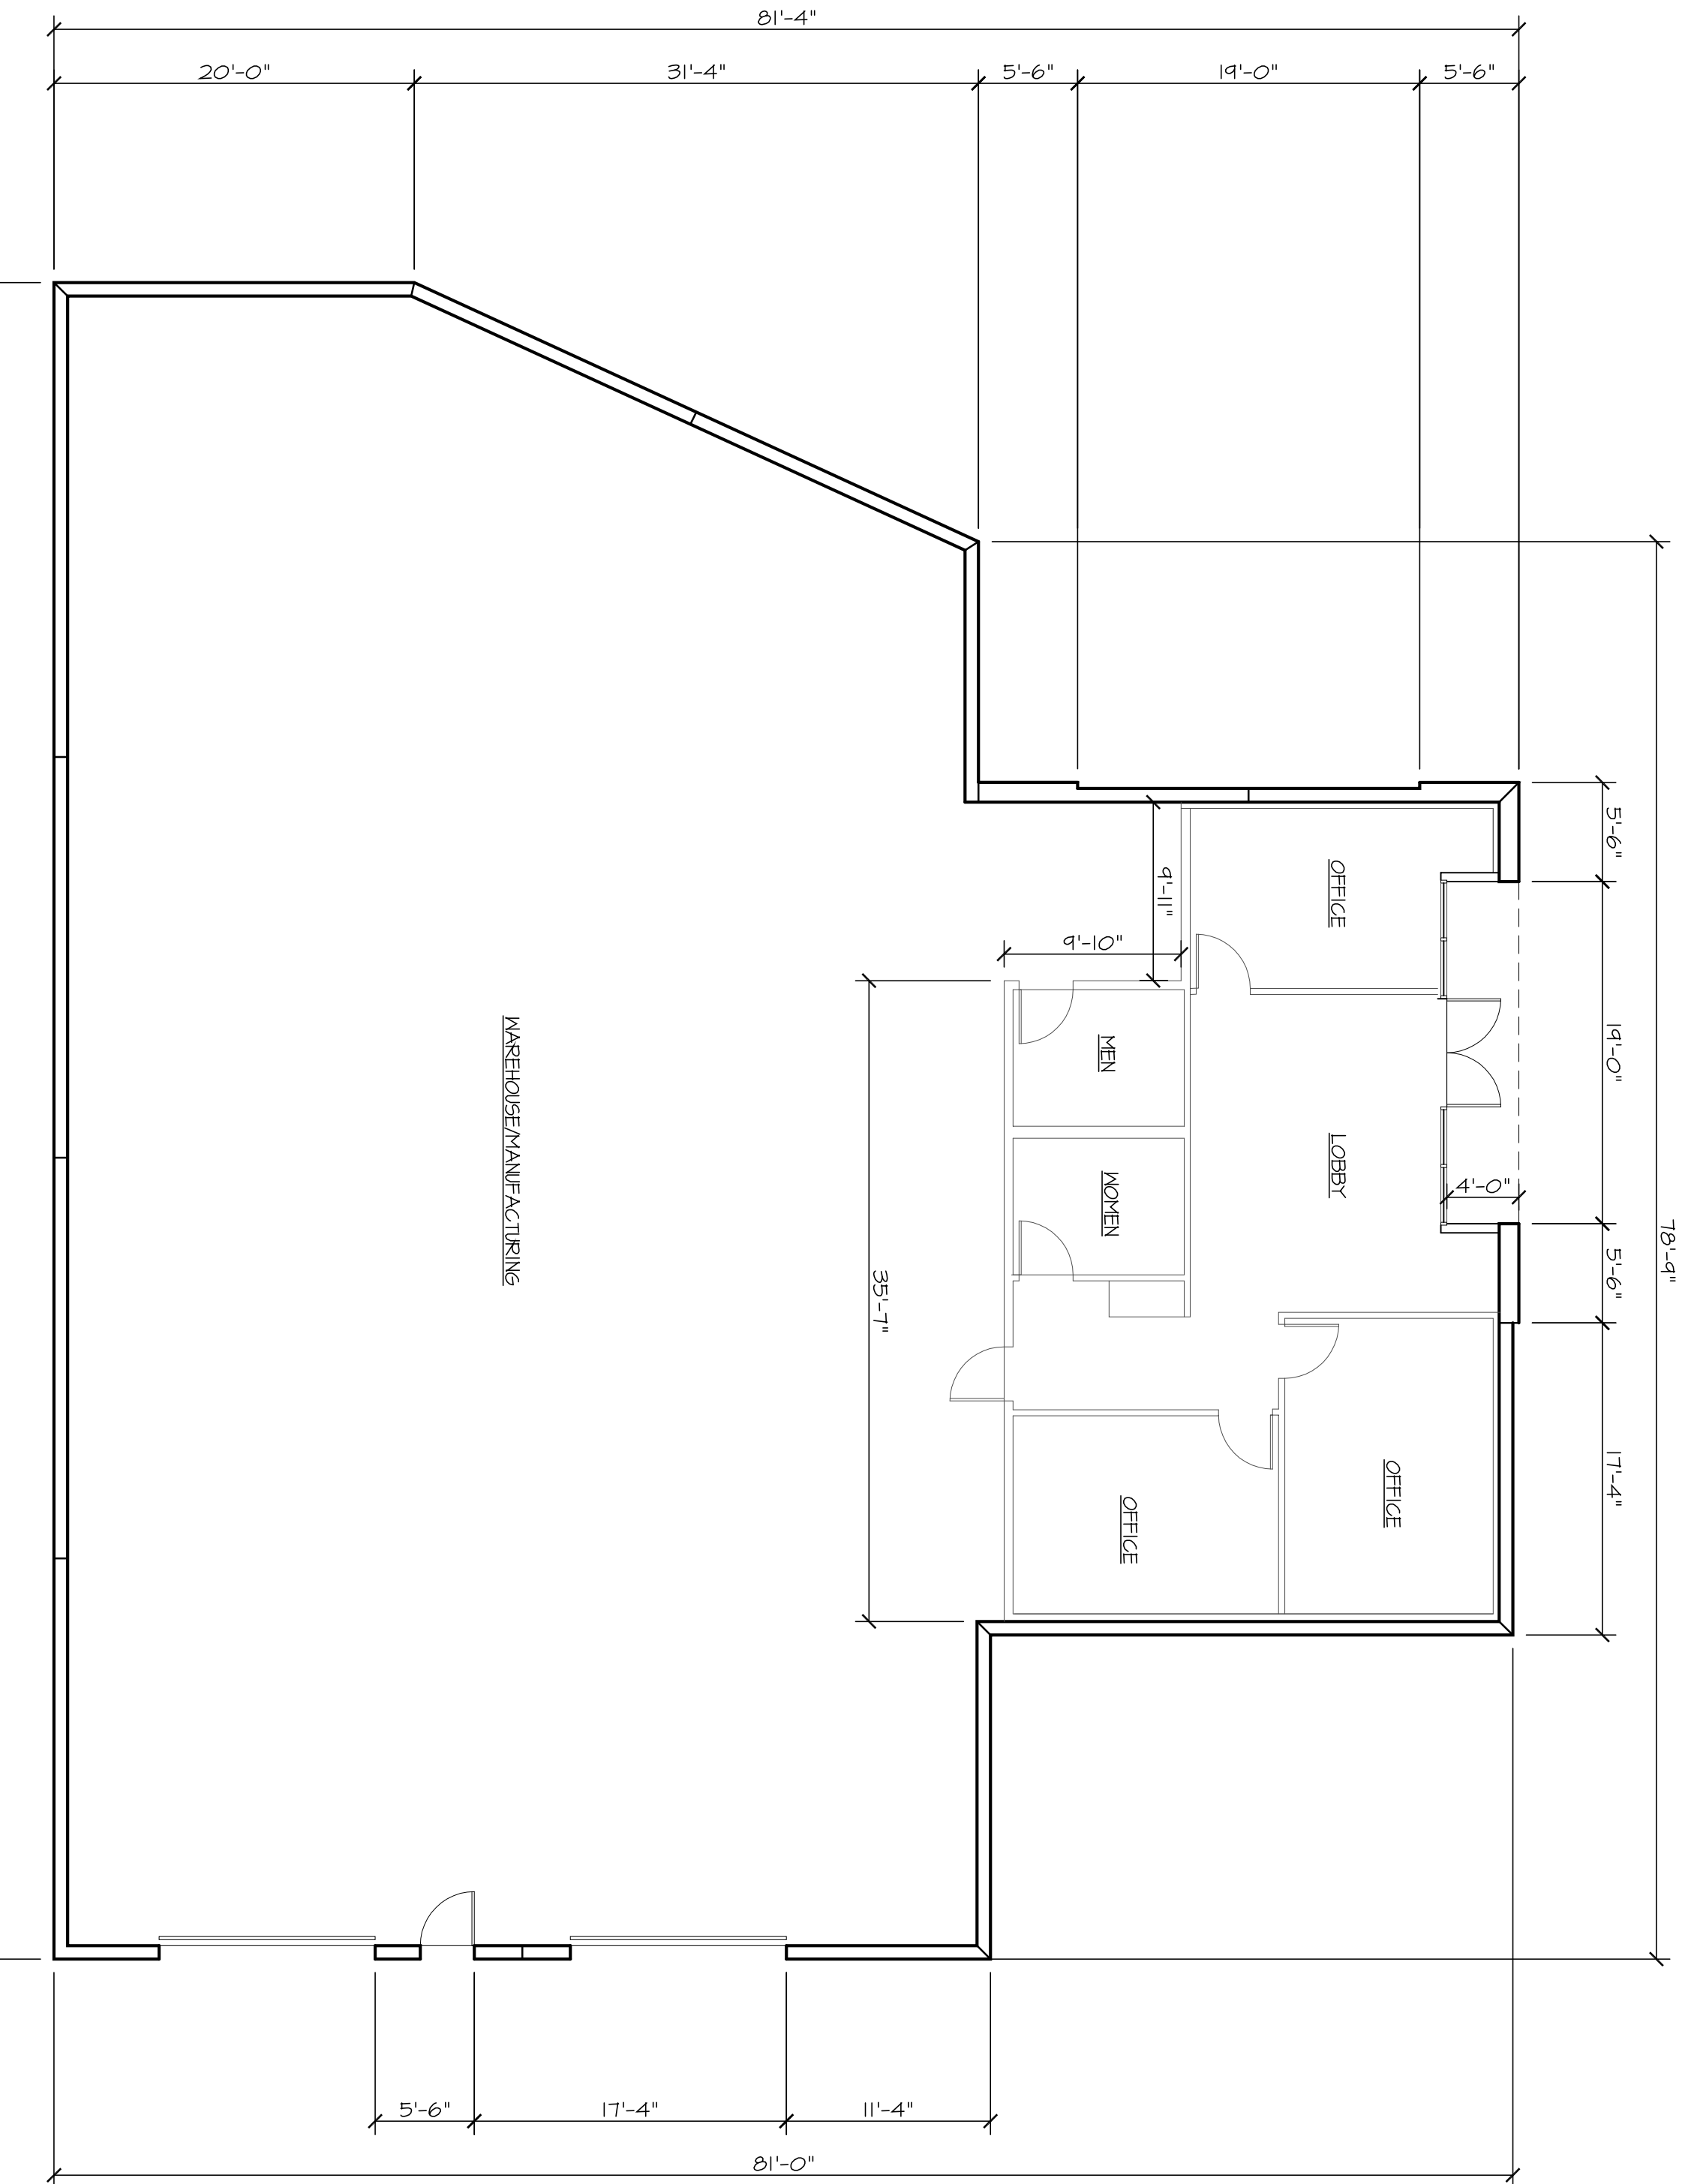

VICINTY MAP

BUILDING 5 FLOOR PLAN

SCALE: 1/8" = 1'-0"

