


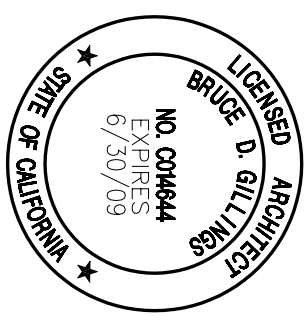

All production & marketing property rights reserved

ELSINORE WEST L.L.C.
2838 Via Amapola
San Clemente, CA 92673
ph: 949-218-7908
fax: 949-498-0841

PROJECT NAME:	
ELSINORE WEST BUSINESS PARK	
LAKE ELSINORE, CALIFORNIA	
ASSESSOR'S PARCEL NOS. 377-190-002, 003, 004	



REVISIONS	No.	Description	By
-----------	-----	-------------	----

PERMIT DATE	
BID DATE	
DRAWN	DE
CHECKED	AL
DATE	11-15-2007
SCALE	
JOB NO.	1605
SHEET NAME	

DESIGN	DE
CHECKED	AL
DATE	11-15-2007
SCALE	
JOB NO.	1605
SHEET NAME	

BUILDING 1 FLOOR PLAN

SCALE: 1/8" = 1'-0"

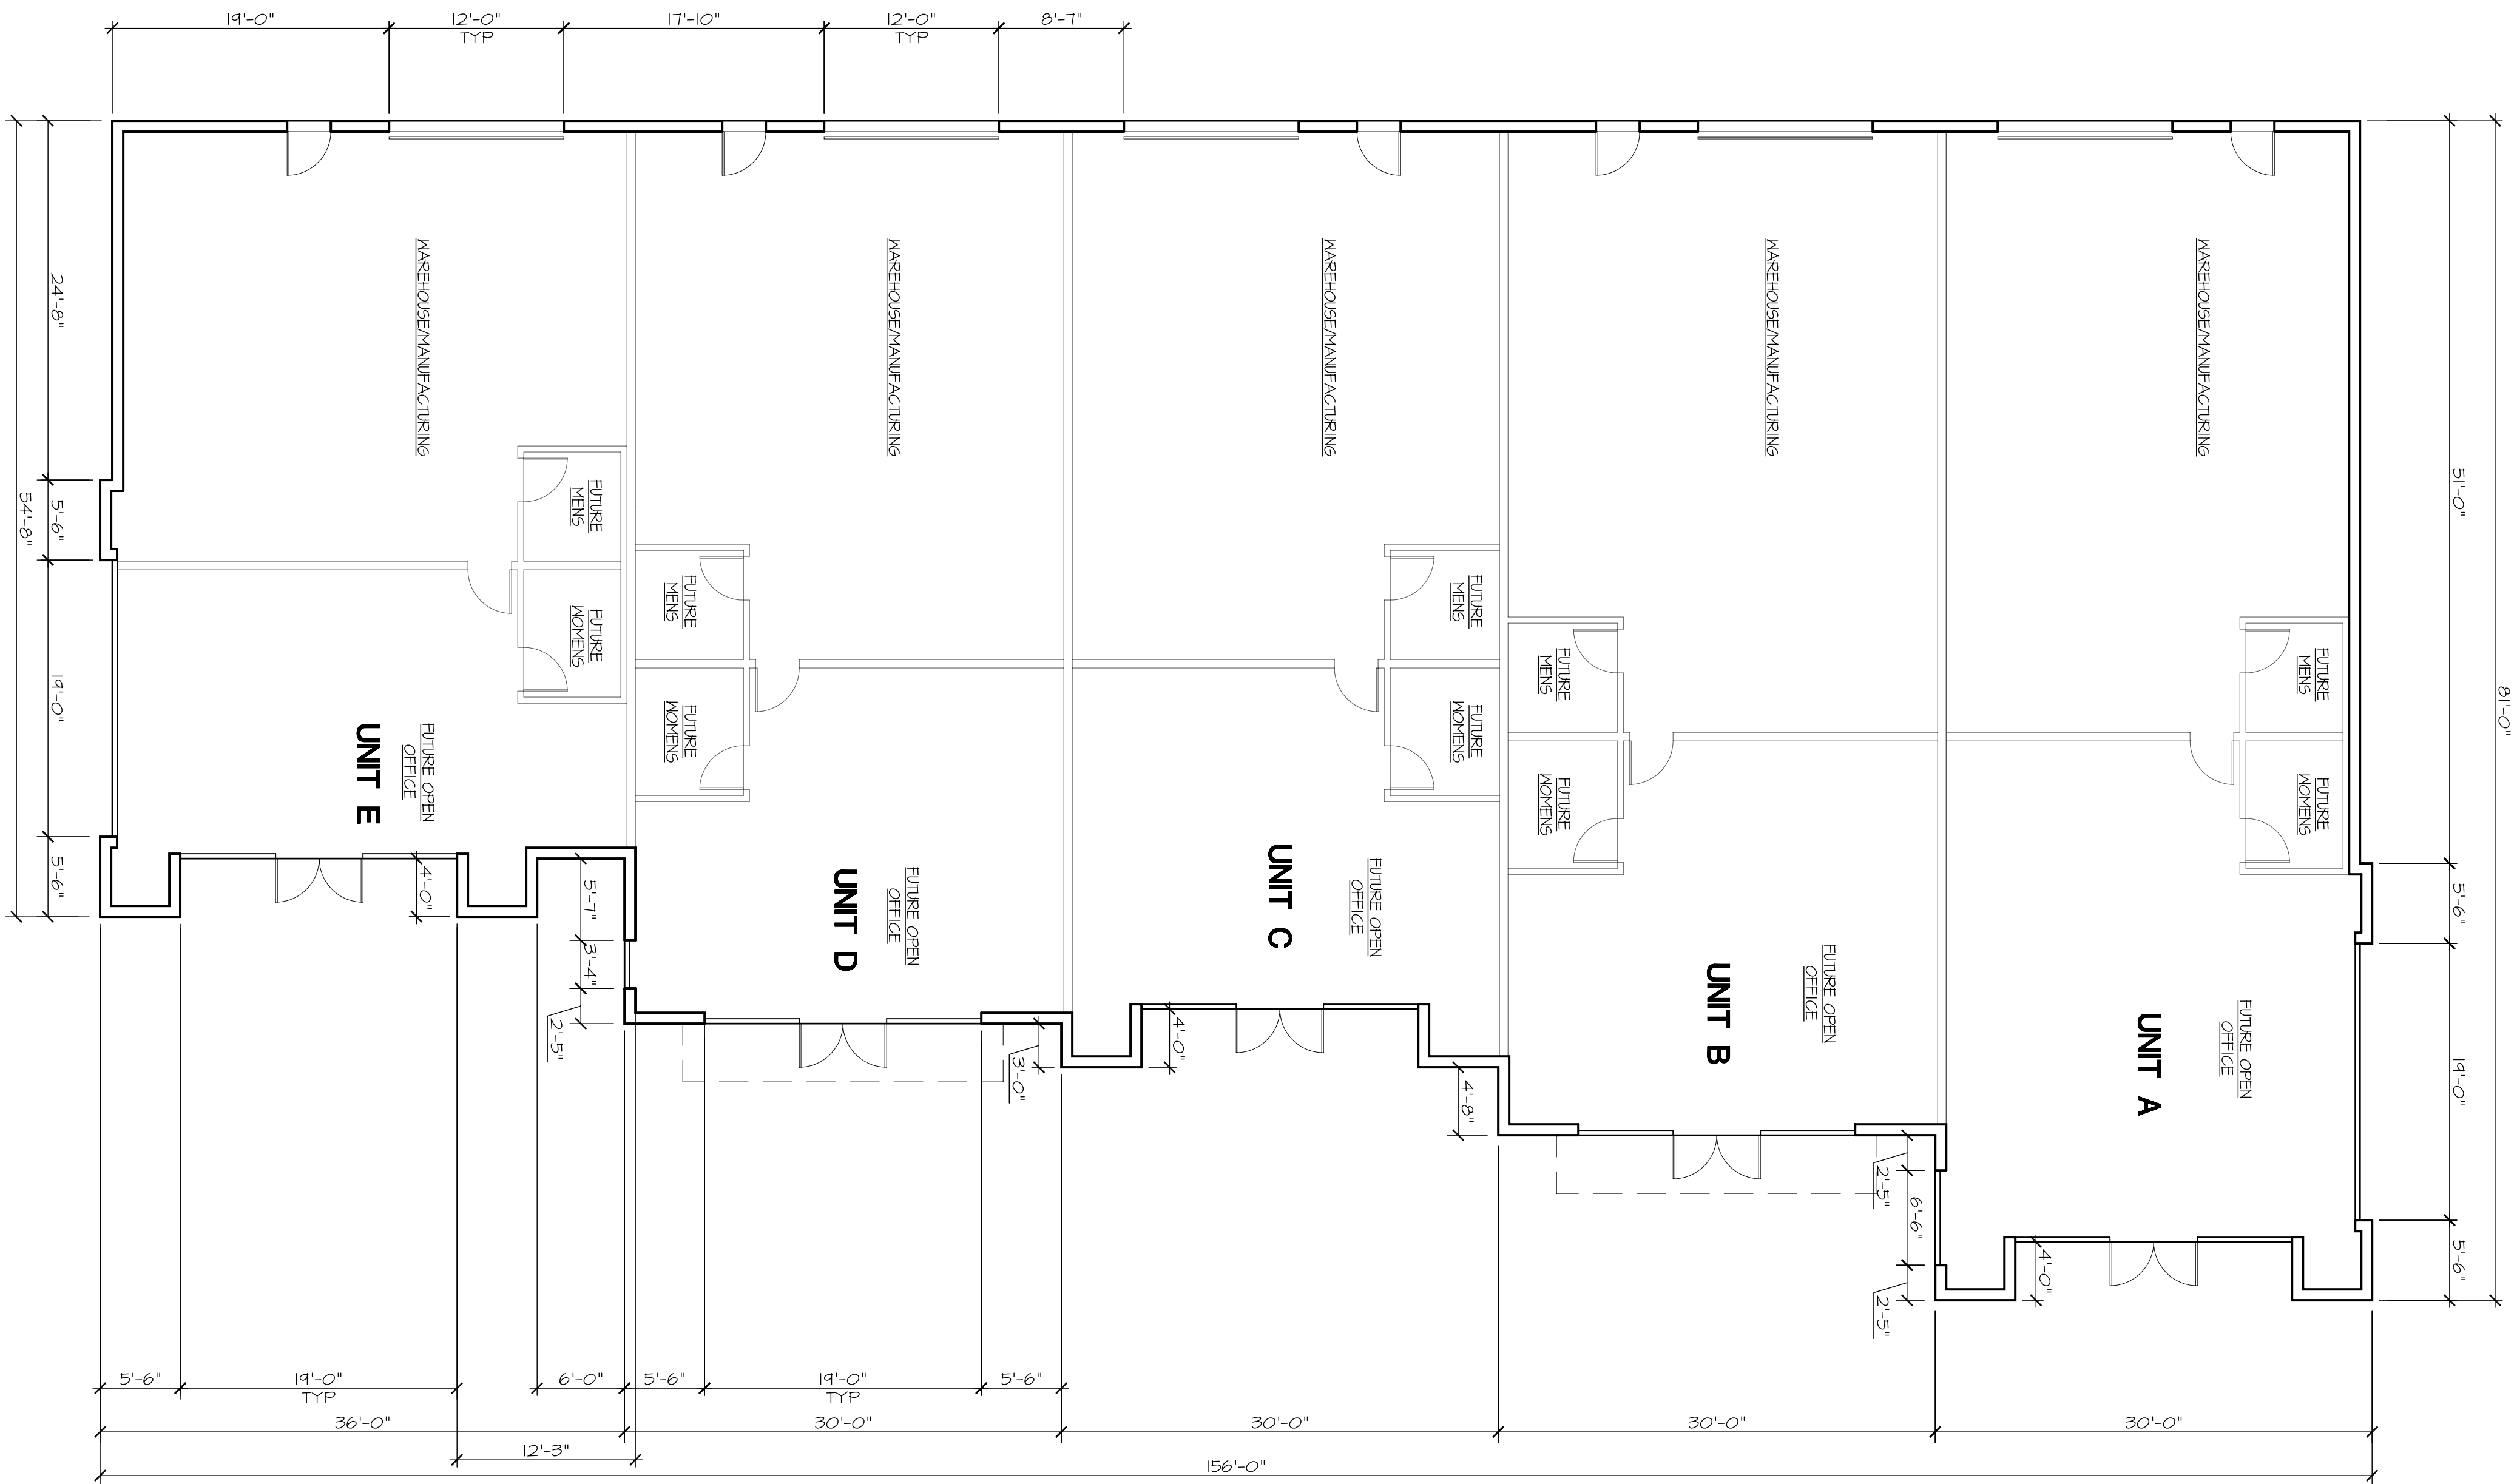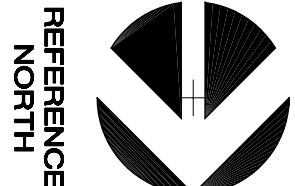

VICINITY MAP